




Table of Contents

Shed Terms
Planning, Neighbors & Permits
Front View Elevation
Side View Elevation
Floor Plan A
Back Wall frame Plan B
Side Wall Frame Plan C
Front Wall Frame Plan D
Cross Section Plan
Materials
Tools
Screws & Nails
Sawing
Staking
Foundations & Floor Framing
Flooring
Wall Framing
Rafters
Gable Ends
Roof
Siding
Trim
Roofing
Windows
Door
Loft
Shutters
Screens
Ladder
Skylights
Shed Moving
Further Reading & Notes

Shed Terms

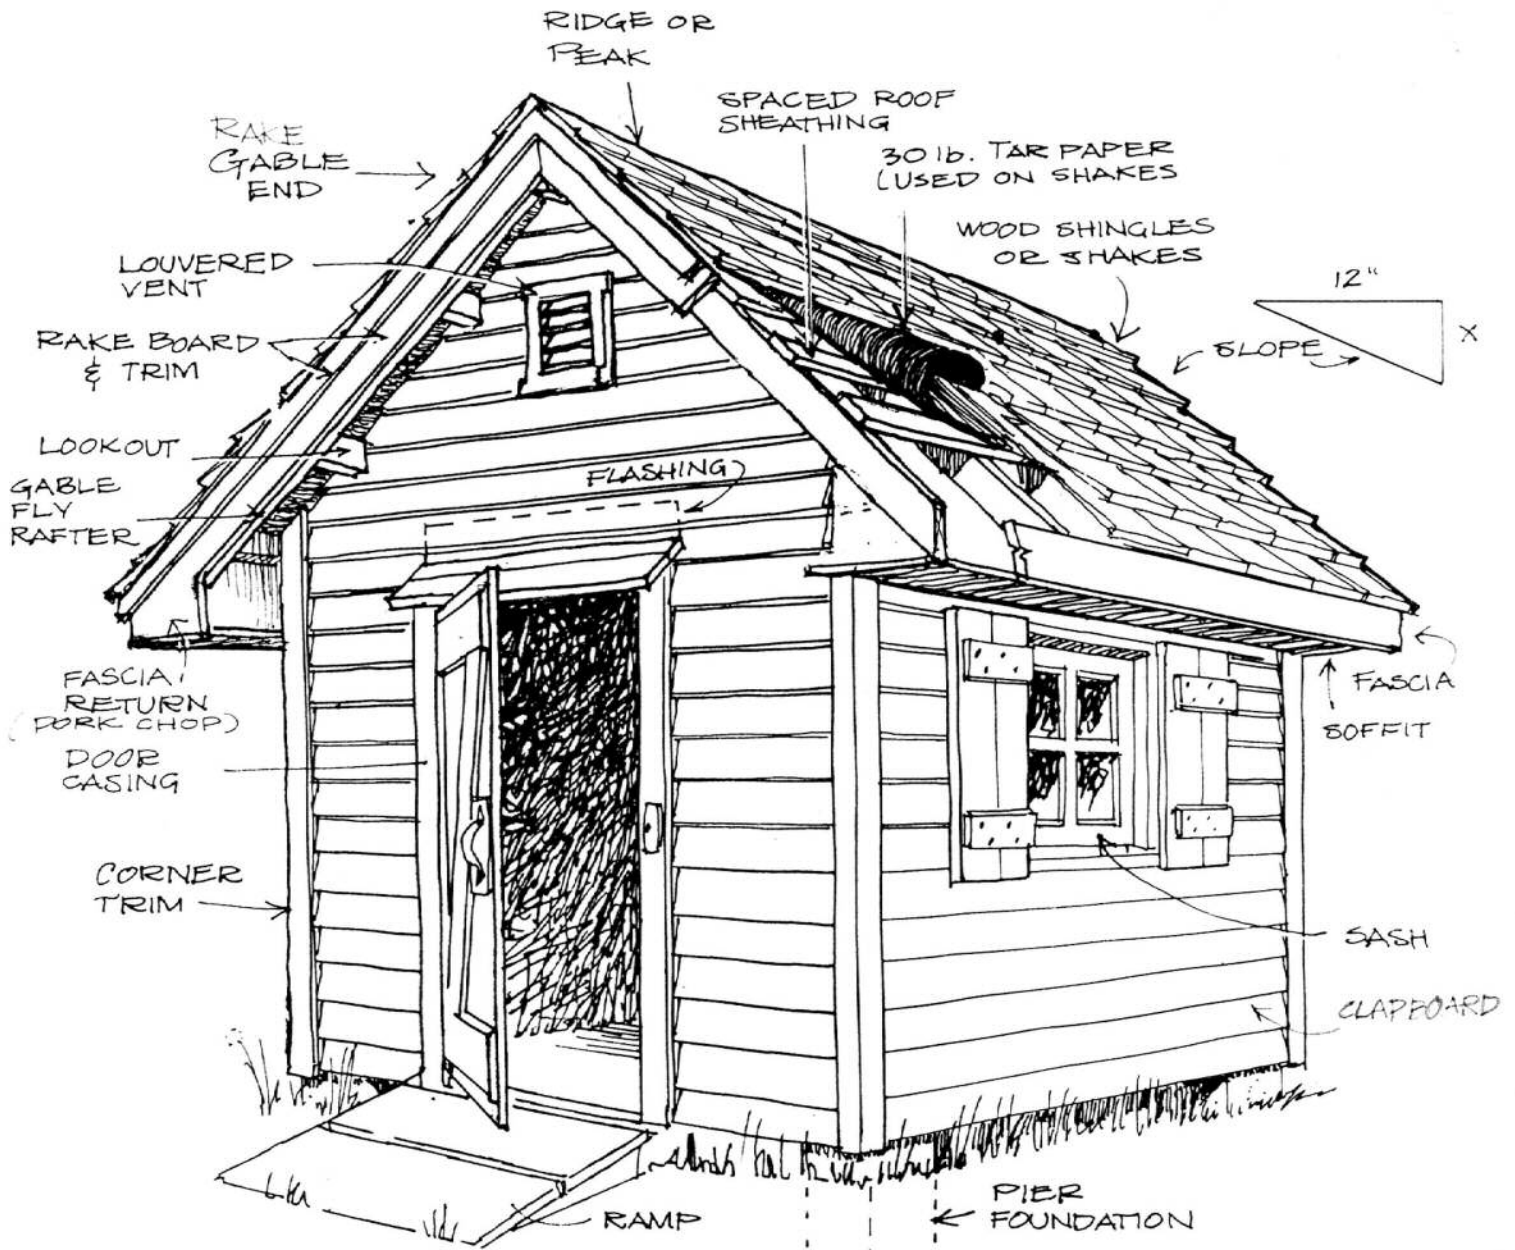

Stiles Designs ©

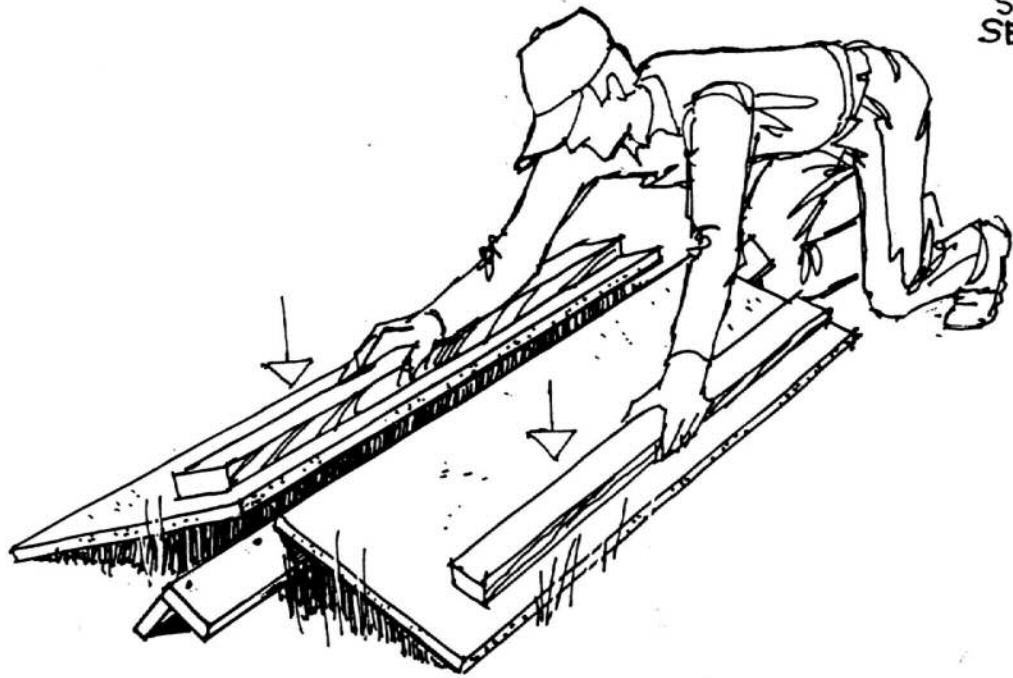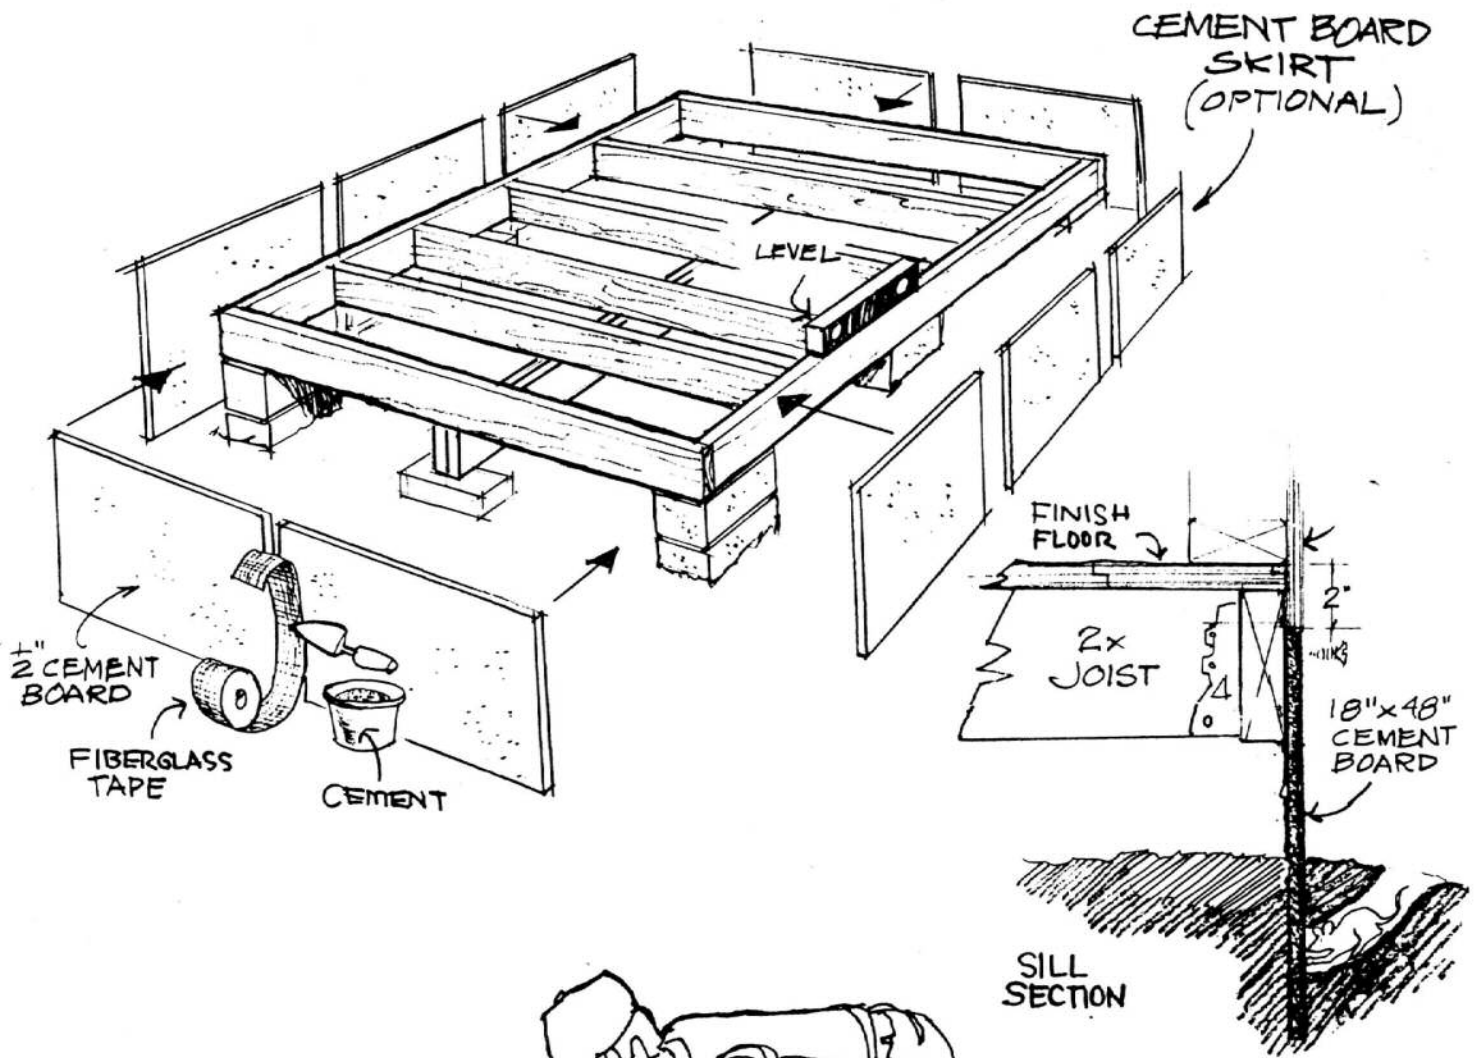

CEMENT BOARD CAN BE CUT BY SCORING BOTH SIDES WITH A UTILITY KNIFE AND BREAKING OVER A SHARP ANGLE.

For information on other types of foundations
See Cabins by Stiles pgs. 53 to 59

Stiles Designs ©